


ANEXO ARTIGAS

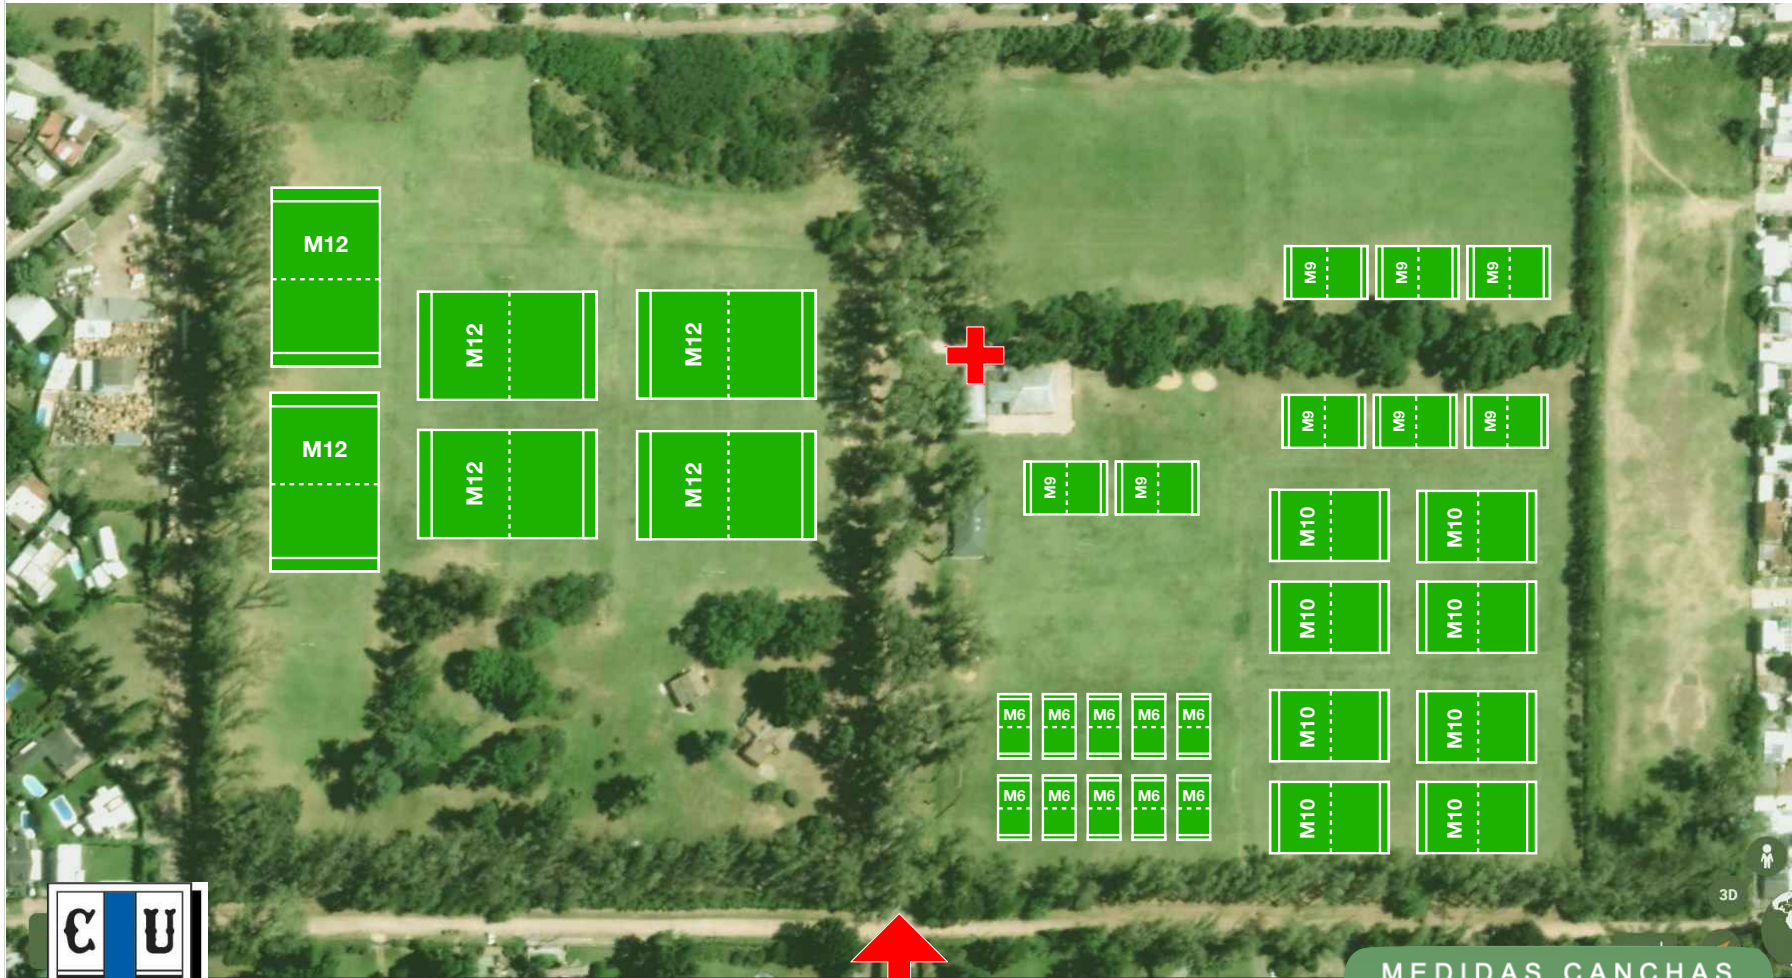

 MEDICO


ACCESO

MEDIDAS CANCHAS	
M6/7 = 12x22	M11 = 31x42
M8 = 18x29-18x27	M12 = 42x53
M9 = 18x29-21x24	M13 = 45x59
M10 = 30x38	M14 = 65x95